


City of Chipley — Site Plan Form

Applicant Name: _____ Address: _____

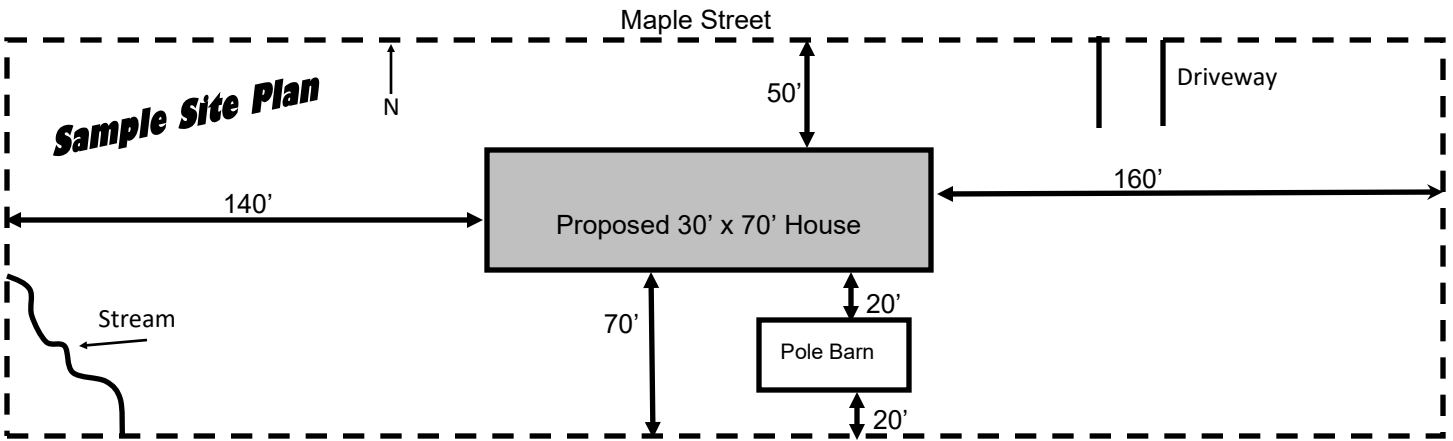

Use the space below to provide a site plan. Your drawing must include the following:

- Show which way is North on the property
- Distance to proposed structure from property line and other structures
- Nearest Public Road(s) including driveway connections or easements
- All proposed and existing structures on the property
- Proposed & existing septic tanks and well locations
- Locations of lakes, ponds, rivers and streams and/or wetlands
- Any other helpful information.

Large empty dashed box for drawing the site plan.